


TOTAL-R R-30 BAG AND SAG INSULATION SYSTEM

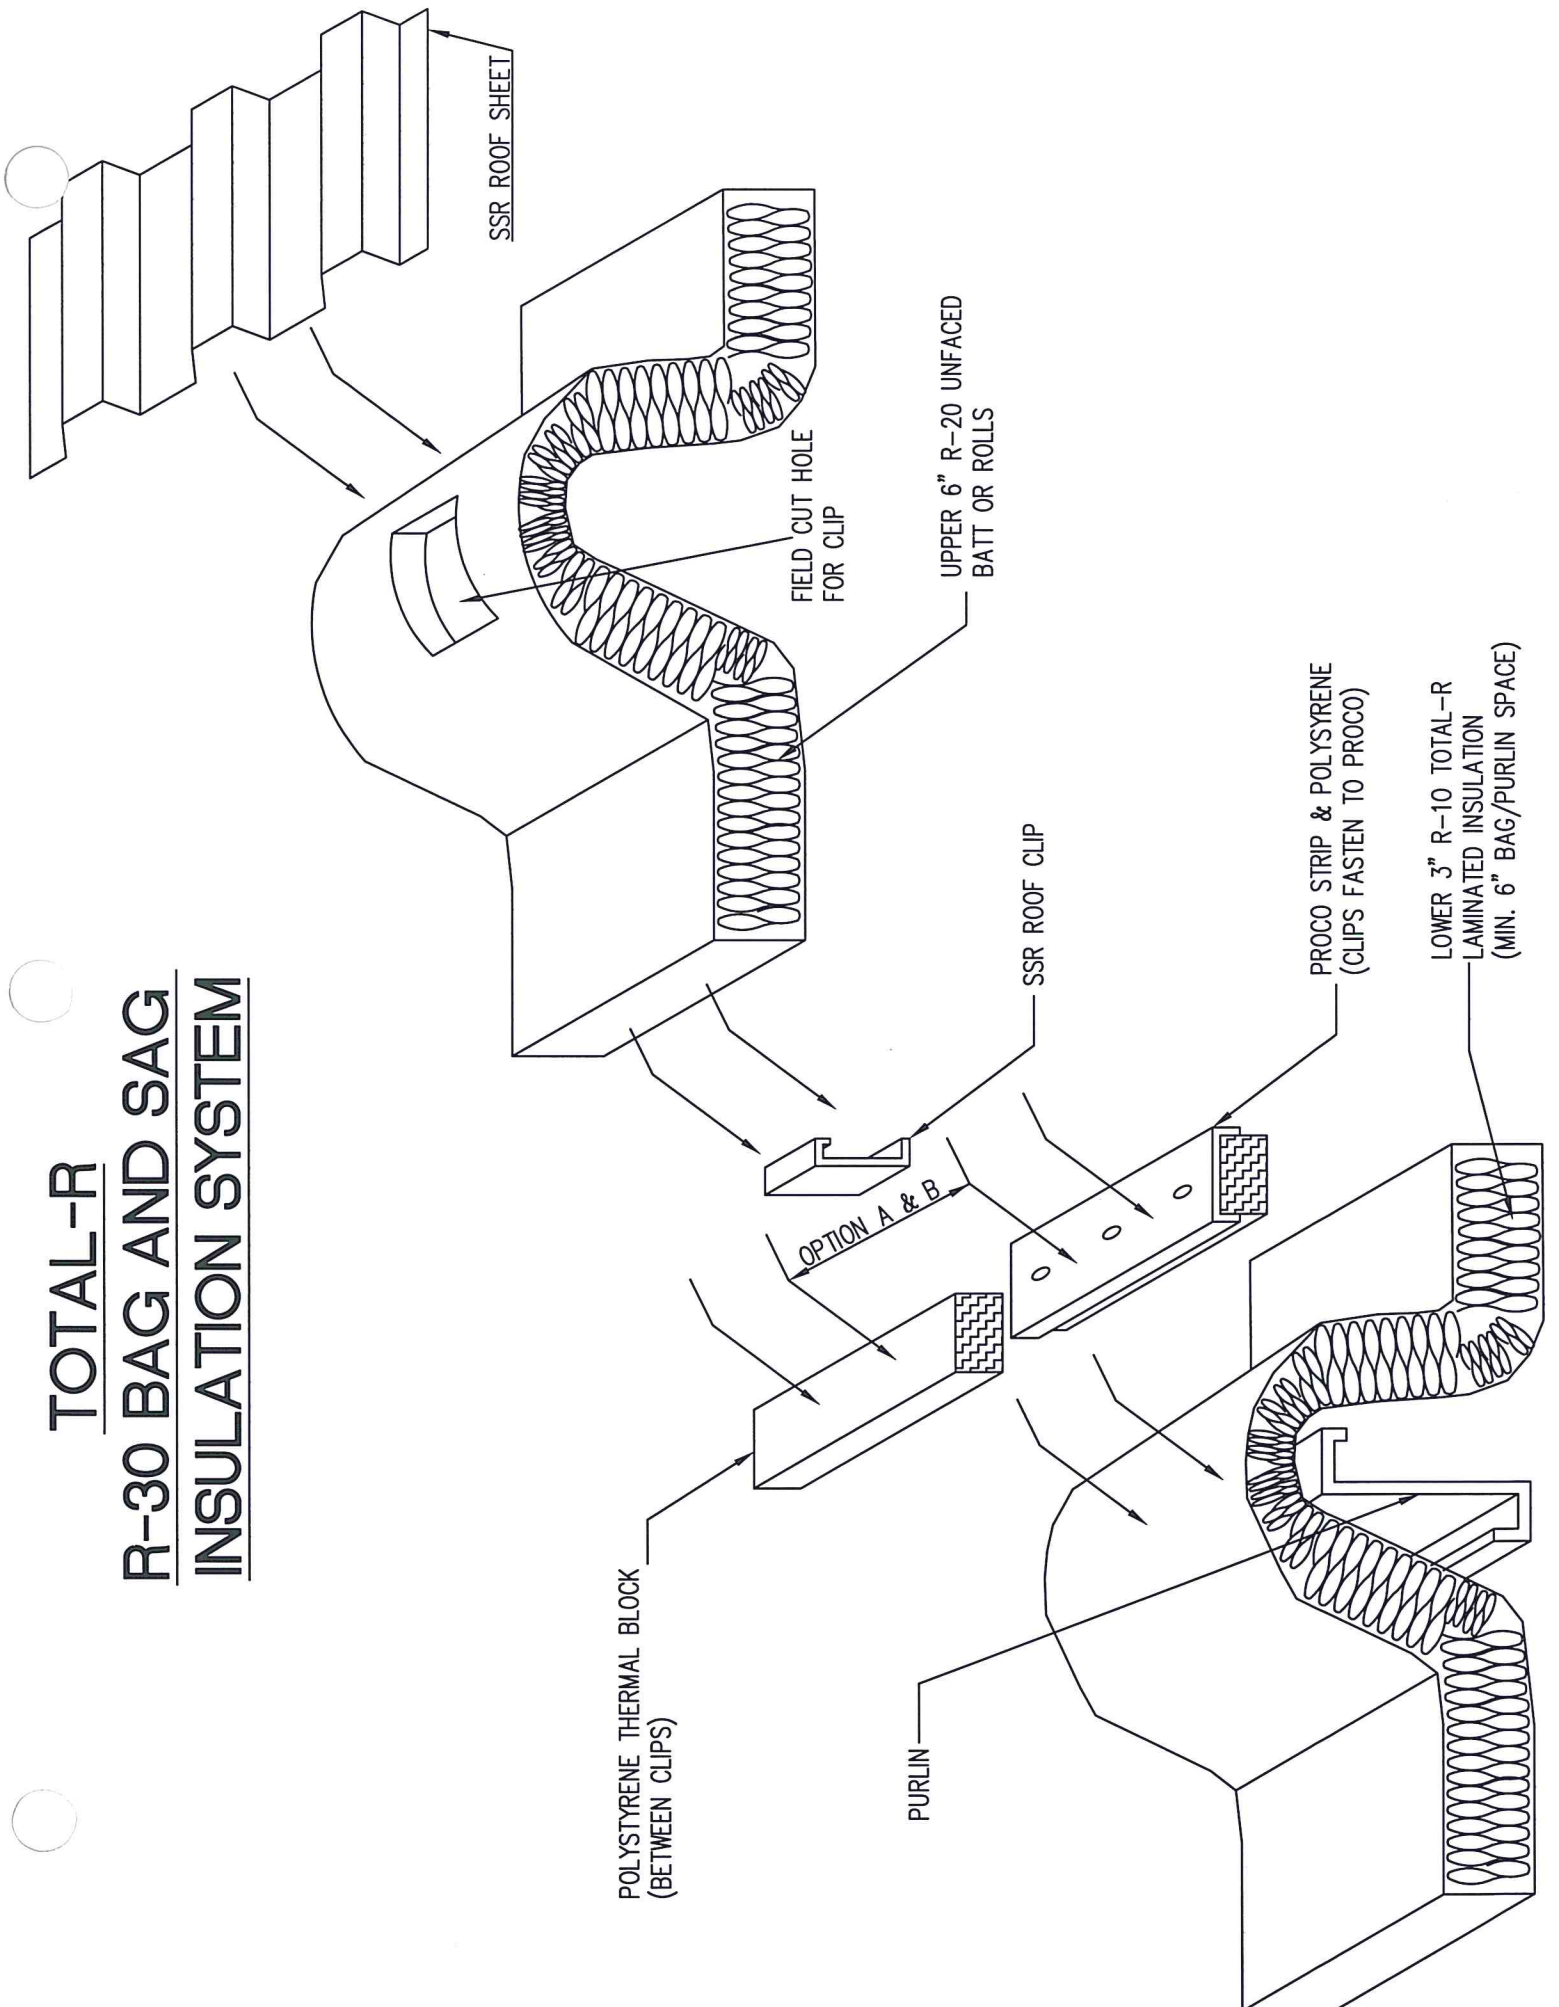

SSR ROOF SHEET

FIELD CUT HOLE FOR CLIP

UPPER 6" R-20 UNFACED BATT OR ROLLS

SSR ROOF CLIP

PROCO STRIP & POLYSTYRENE (CLIPS FASTEN TO PROCO)

LOWER 3" R-10 TOTAL-R LAMINATED INSULATION (MIN. 6" BAG/PURLIN SPACE)

OPTION A & B

POLYSTYRENE THERMAL BLOCK (BETWEEN CLIPS)

PURLIN